





DIST.	COUNTY	ROUTE	KILOMETER POST TOTAL PROJECT	SHEET NO.	TOTAL SHEETS
04	SF	80	13.2/13.9	116459ARI	1204

AS
REGISTERED ENGINEER - CIVIL
03-13-12
PLANS APPROVAL DATE
The State of California or its officers or agents shall not be responsible for the accuracy or completeness of electronic copies of this plan sheet.

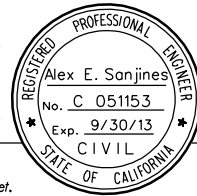

T.Y. LIN / MOFFATT & NICHOL
825 BATTERY STREET
SAN FRANCISCO, CA 94111

Caltrans now has a web site! To get to the web site, go to: <http://www.dot.ca.gov>

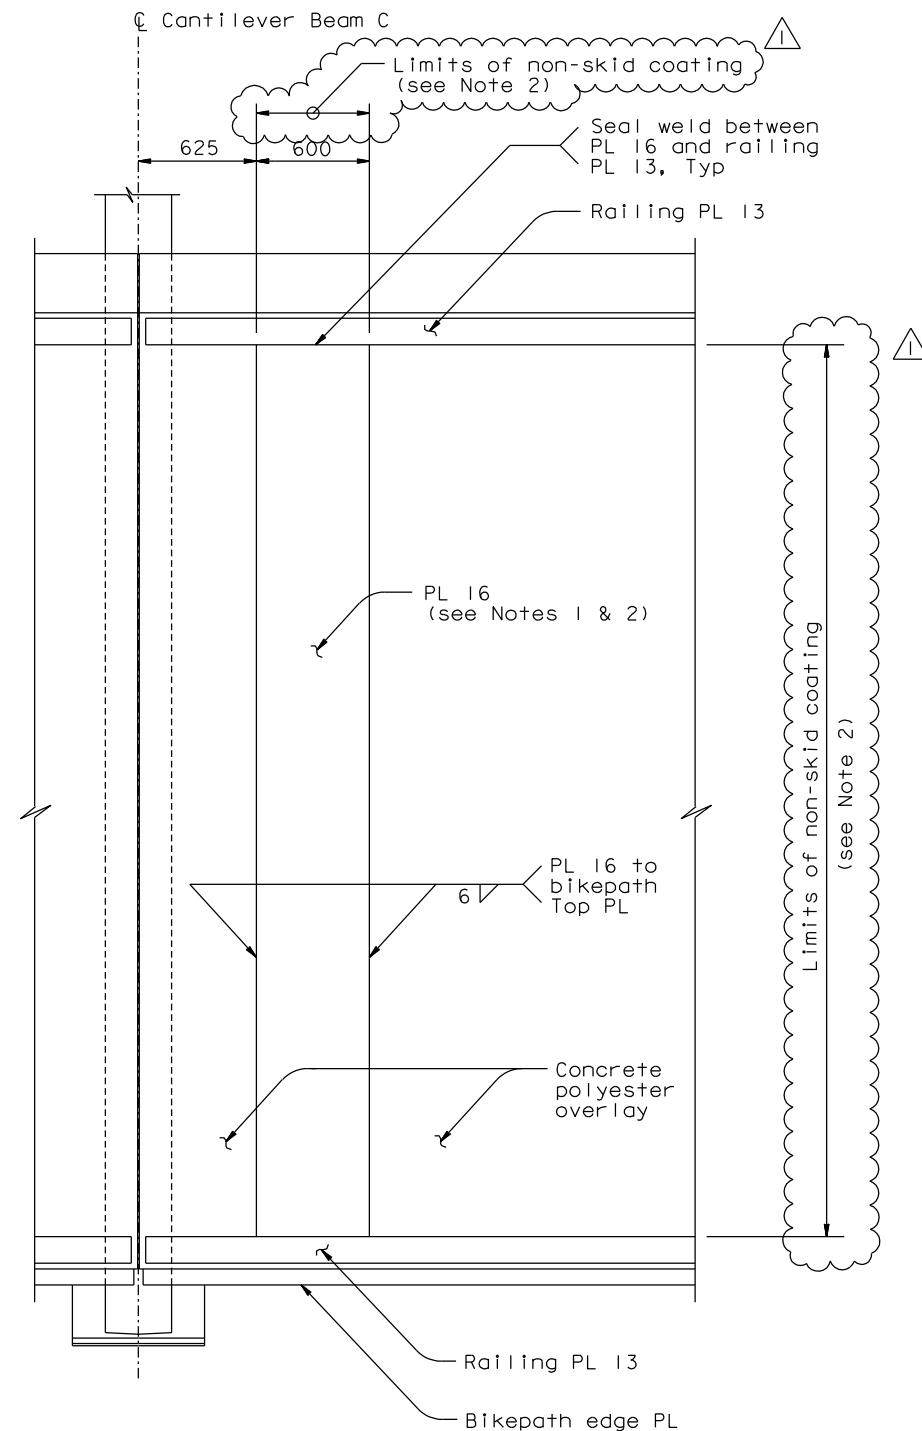

SECTION K-K (Expansion Jt PL Not Shown For Clarity)
1:20

NOTES:

1. Remove concrete polyester overlay before placing PL 16. Polyester overlay in the vicinity of PL 16 shall be replaced / repaired as needed.
2. Top surface of PL 16 shall have non-skid coating.

CONTRACT CHANGE ORDER NO. ____
SHEET ____ OF ____

REQUESTS FOR INFORMATION NOT ADDRESSED IN THIS CCO REMAIN IN FORCE

R. Valizadeh/V. Toan/Y. L. /W. L. /F. C.
DESIGN OVERSIGHT
R. Valizadeh / V. Toan / Y. Lin
SIGN OFF DATE 06/13/12

MARK	DATE	DESCRIPTIONS	BY	CH'D	CCO#
△	06/13/12	HINGE PLATE NON-SKID	JD	AS	241
△	03/13/12	SKYWAY BIKEPATH HINGE	CC	AS	217SI

DESIGN	BY	CHECKED
BY	C. Choi	A. Sanjines
DETAILS	BY	CHECKED
BY	C. Choi	A. Sanjines
QUANTITIES	BY	CHECKED
BY	C. Choi	A. Sanjines

PREPARED FOR THE
STATE OF CALIFORNIA
DEPARTMENT OF TRANSPORTATION

ALL DIMENSIONS ARE IN
MILLIMETERS UNLESS OTHERWISE SHOWN


R. Manzanarez
PROJECT ENGINEER

BRIDGE NO.
34-0006L/R
KILOMETER POST
13.2/13.9

SAN FRANCISCO OAKLAND BAY BRIDGE
EAST SPAN SEISMIC SAFETY PROJECT
SELF-ANCHORED SUSPENSION BRIDGE
(SUPERSTRUCTURE & TOWER)
SKYWAY BIKEPATH EXPANSION JOINT REPLACEMENT NO. 3A

Rev. Date: 5-18-98

ORIGINAL SCALE IN MILLIMETERS
FOR REDUCED PLANS

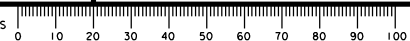

CU 04
EA 0120F1

DISREGARD PRINTS BEARING
EARLIER REVISION DATES

REVISION DATES (PRELIMINARY STAGE ONLY)

03/13/12

SHEET 747S9ARI OF

FILE => I:\bb\04-012001\sas\contract plans and cco\cco\cco*241\1-original 06-13-12\dgn\sbjnt03a.dgn